


GENERAL NOTES:

Refer to the contract documents for dimensions, grades, and additional requirements for pervious PCC pavement and associated improvements.

- ① Pervious PCC pavement thickness as specified in the contract documents.
- ② Permeable pavement filter aggregate thickness as specified in the contract documents.
- ③ When underdrain collectors and/or laterals are required, install to the line and grade specified in the contract documents.
- ④ Subgrade and/or subbase under curb and gutter as specified in the contract documents.

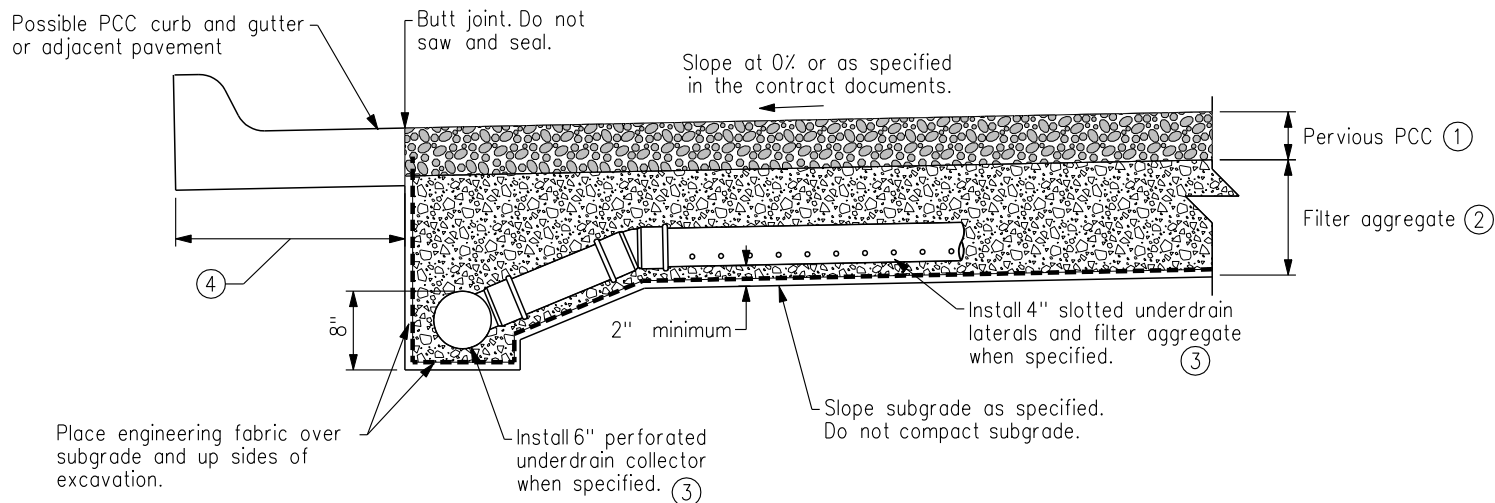

 Iowa Stormwater Management Manual	REVISION
	NEW 04/01/2010
	FIGURE 1J-2.1
SHEET 1 OF 1	

PERVIOUS PCC PAVEMENT