


GENERAL NOTES:

Refer to the contract documents for dimensions, grades, and additional requirements for bioretention systems and associated improvements.

- ① Filter soil matrix thickness as specified in the contract documents
- ② Filter sand layer thickness as specified in the contract documents.

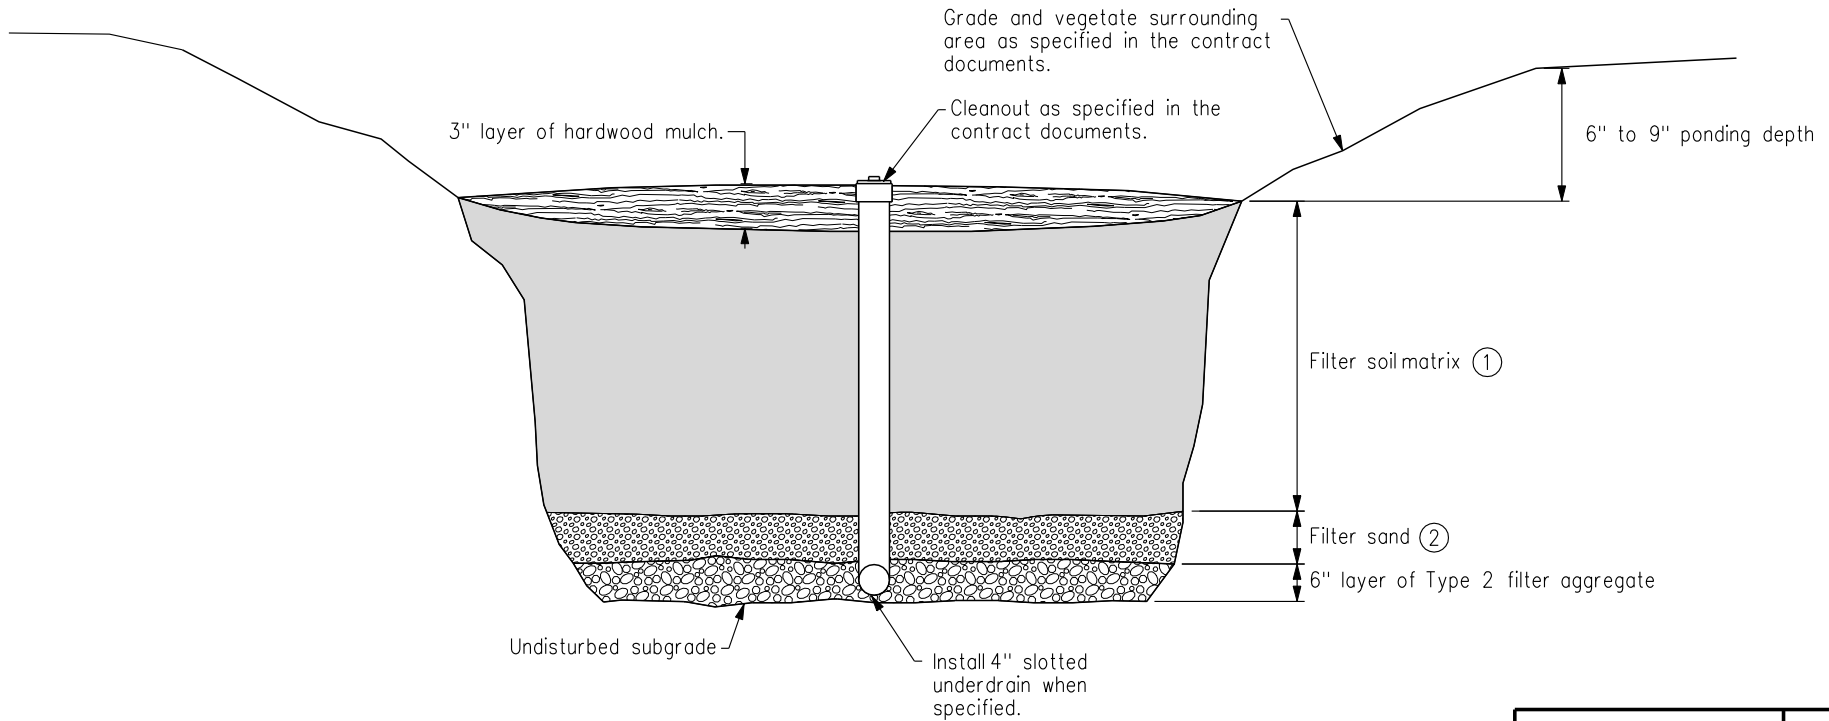

<b>DNR ISMM</b> Iowa Stormwater Management Manual	REVISION
	NEW 04/01/2010
	<b>FIGURE 1E-4.2</b> SHEET 1 OF 1

**BIORETENTION SYSTEM  
WITH FILTER SAND LAYER**