


GENERAL NOTES:

Refer to the contract documents for dimensions, grades, and additional requirements for porous HMA pavement and associated improvements.

- ① Porous HMA thickness as specified in the contract documents.
- ② Permeable pavement storage aggregate thickness as specified in the contract documents.
- ③ When underdrain collectors and/or laterals are specified, install to the line and grade specified in the contract documents. Place permeable pavement filter aggregate to springline of pipe.
- ④ Subgrade and/or subbase under curb and gutter as specified in the contract documents.

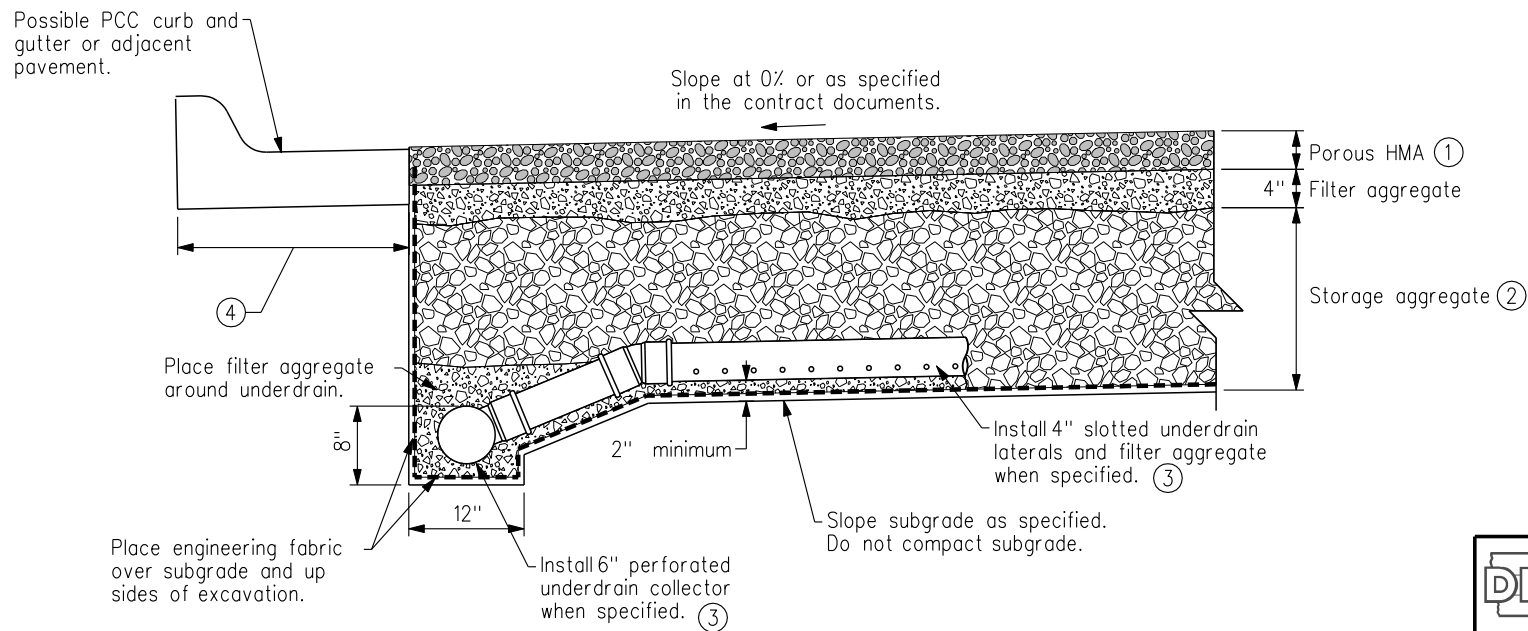

 Iowa Stormwater Management Manual	REVISION
	NEW 04/01/2010
	<b>FIGURE 1J-3.1</b>
SHEET 1 OF 1	

POROUS HMA PAVEMENT